

KINGSMEAD

BUSINESS PARK

HIGH WYCOMBE HP11 1JU

WWW.KINGSMEADBP.COM



WELCOME TO KINGSMEAD BUSINESS PARK

Consisting of five buildings, with approximately 150,000 sq ft of office space, Kingsmead Business Park provides an ideal environment for any business.

Accommodation on the Park ranges from approximately 2,000 sq ft upwards and has been finished to a very high standard including Grade A refurbished space of individual floors through to self-contained buildings.








GRADE A FLEXIBLE SPACE

The park has been transformed with the opening of a new central cafe block, with a large external seating area, a remodelled entrance and landscaping and the refurbishment of an additional 75,000 sq ft of office space following a series of key lettings.

Join the community at Kingsmead:



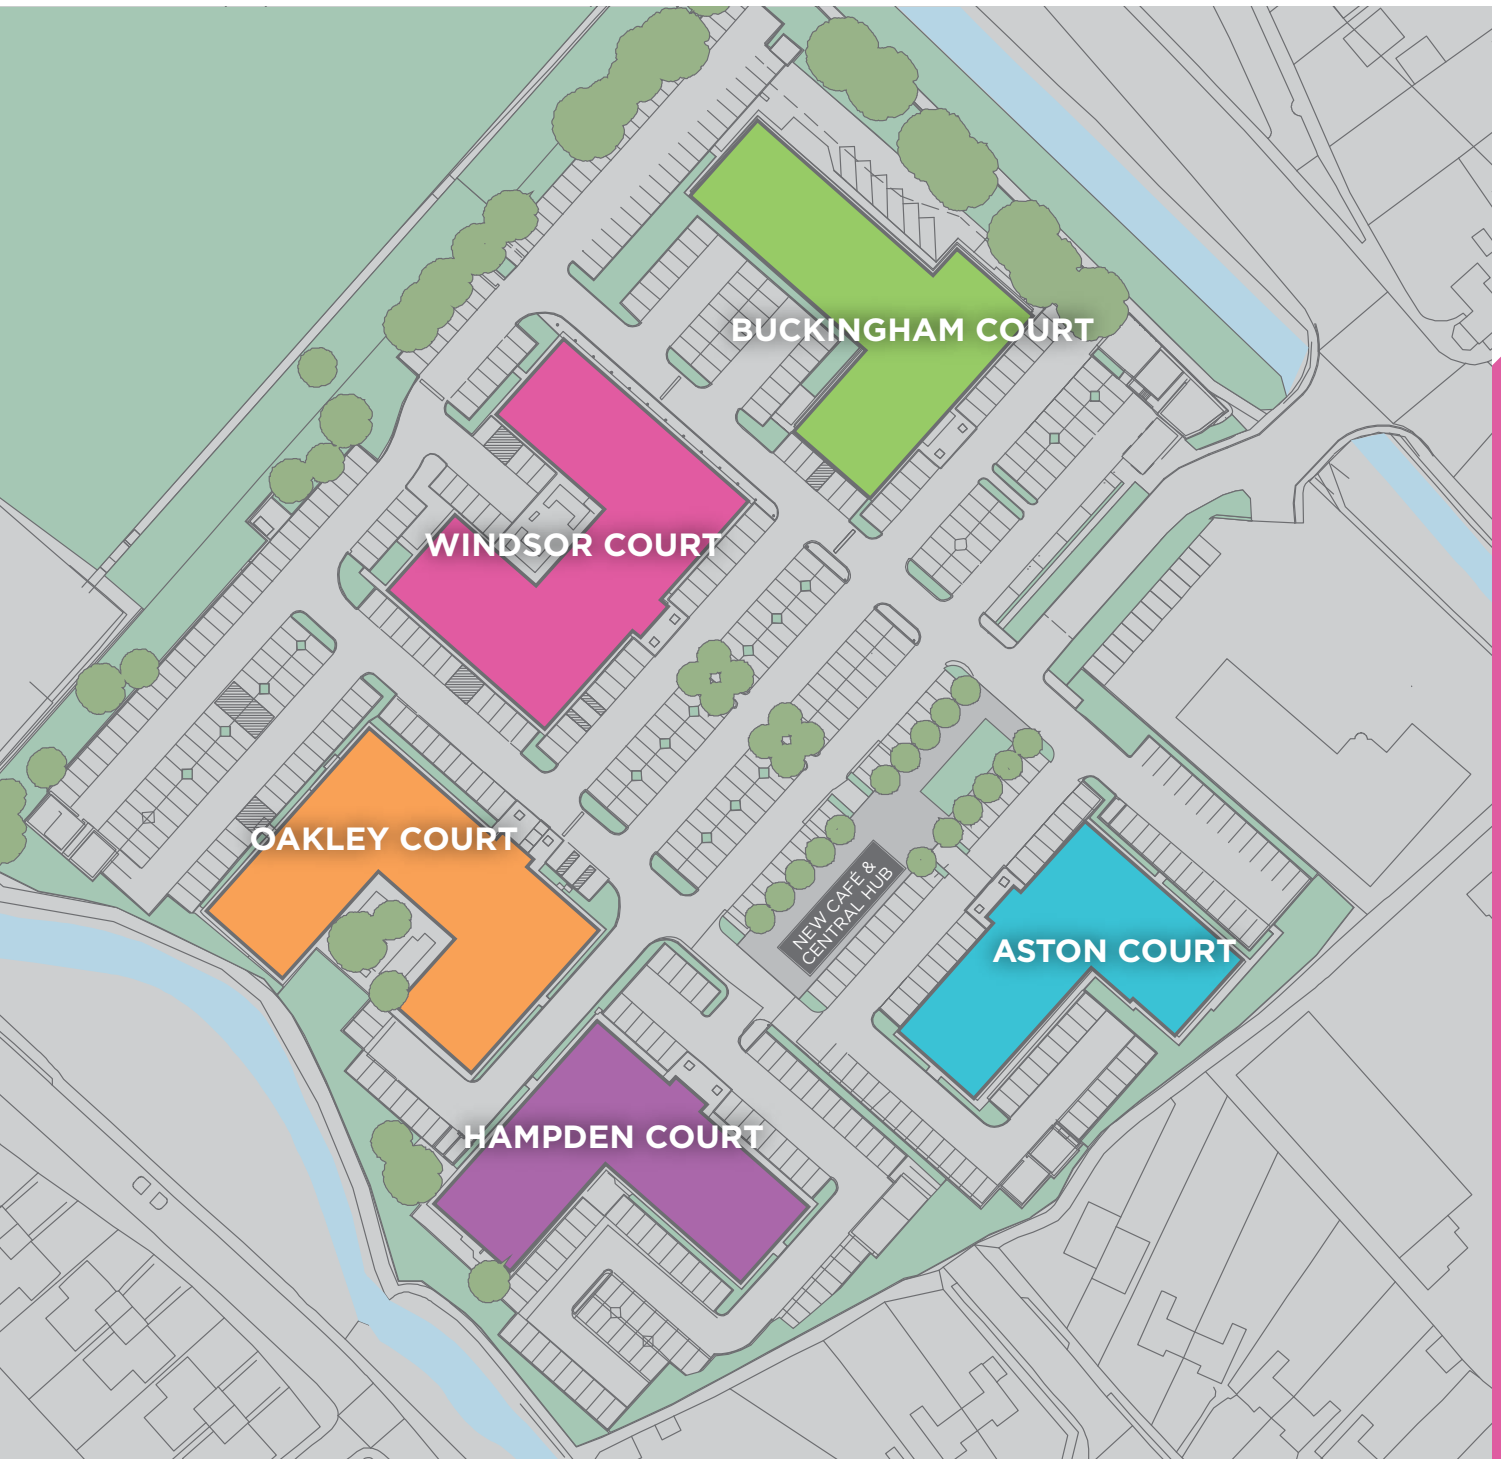



JUST ONE MILE TO THE M40


- Wycombe Heights golf club, under a mile away
- Excellent parking ratio of 1:245 sq ft
- Just one mile to the M40
- Grade 'A' flexible space

BY ROAD

M40	1 Mile
M25	8 Miles
M4	12 Miles
Heathrow Airport	16 Miles
Central London	33 Miles
Reading	23 Miles
Oxford	30 Miles
Slough	13 Miles
Uxbridge	17 Miles
Maidenhead	11 Miles

BY RAIL

London Marylebone	22 Mins
Birmingham New St	63 Mins

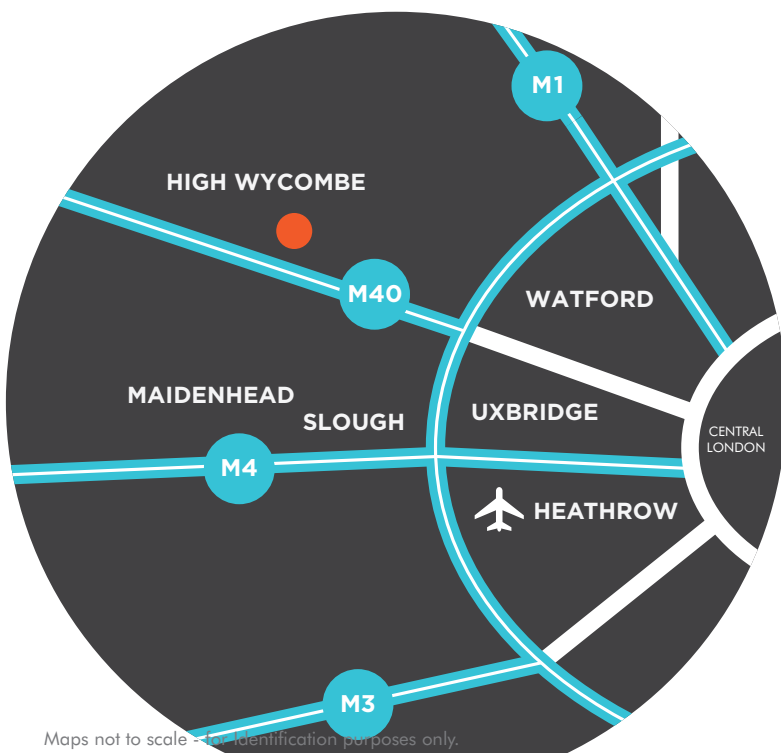

Maps not to scale - for identification purposes only.



KINGSMEAD BUSINESS PARK

HIGH WYCOMBE HP11 1JU

TERMS

New leases available direct from the Landlord.

VIEWING AND FURTHER INFO

Please contact the joint sole agents for further information and to arrange a viewing.



**chandler
garvey**

01494 446 612
www.chandlergarvey.com

GERARD BARRY
gb@chandlergarvey.com
07712 86873

MICHAEL GARVEY
mg@chandlergarvey.com
07899 790040

View this property on
COMPLETELYOFFICE.co.uk



020 7629 8171
KnightFrank.co.uk

RYAN DEAN
ryan.dean@knightfrank.com
020 7861 1672

WILL BUTTERY
william.buttery@knightfrank.com
020 7861 1166

LaSalle
INVESTMENT MANAGEMENT®

IMPORTANT NOTICE 1. Particulars: These particulars are not an offer or contract, nor part of one. You should not rely on statements by Knight Frank LLP in the particulars or by word of mouth or in writing ("information") as being factually accurate about the property, its condition or its value. Neither Knight Frank LLP nor any joint agent has any authority to make any representations about the property, and accordingly any information given is entirely without responsibility on the part of the agents, seller(s) or lessor(s). 2. Photos etc: The photographs show only certain parts of the property as they appeared at the time they were taken. Areas, measurements and distances given are approximate only. Regulations etc: Any reference to alterations to, or use of, any part of the property does not mean that any necessary planning, building regulations or other consent has been obtained. None of the services or appliances have been tested and no warranty is given or is to be implied that they are in working order. A buyer or lessee must find out by inspection or in other ways that these matters have been properly dealt with and that all information is correct. 4. VAT: The VAT position relating to the property may change without notice. Knight Frank LLP is a limited liability partnership registered in England with registered number OC305934. Our registered office is 55 Baker Street, London, W1U 8AN, where you may look at a list of members' names. July 2019.



KINGSMEAD

BUSINESS PARK

HIGH WYCOMBE HP11 1JU